

# PROVENZANO RESIDENCE - KITCHEN REMODEL

## 2866 BENDMILL WAY, SACRAMENTO CA 95833

### DESCRIPTION OF WORK:

REPLACE CABINETS, COUNTERTOPS AND BACKSPLASH.

### PROJECT DESCRIPTION

PARCEL: 225-0582-005

STORIES: 1

PROPERTY TYPE: SINGLE FAMILY

### PROJECT DIRECTORY

#### OWNER

THOMAS PROVENZANO

(916) 218-2442

THOMAS.PROVENZANO@YAHOO.COM

#### DESIGNER/CONTRACTOR

GEORGE ROSSLE - ROSSLE HOMES

(916) 500-8064



INFO@ROSSLEHOMES.COM

#### MATERIALS:

CABINETS: ICE WHITE SHAKER BY CABCO

C-TOPS: SIENNA MIST BY 101 BUILDING SUPPLY

BACKSPLASH: TBD

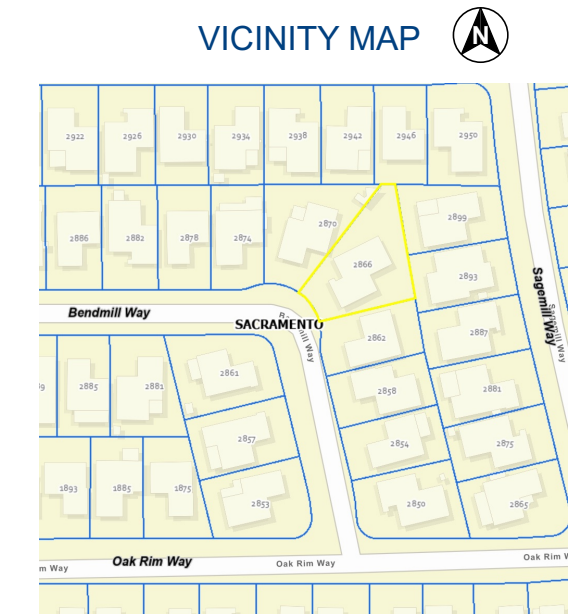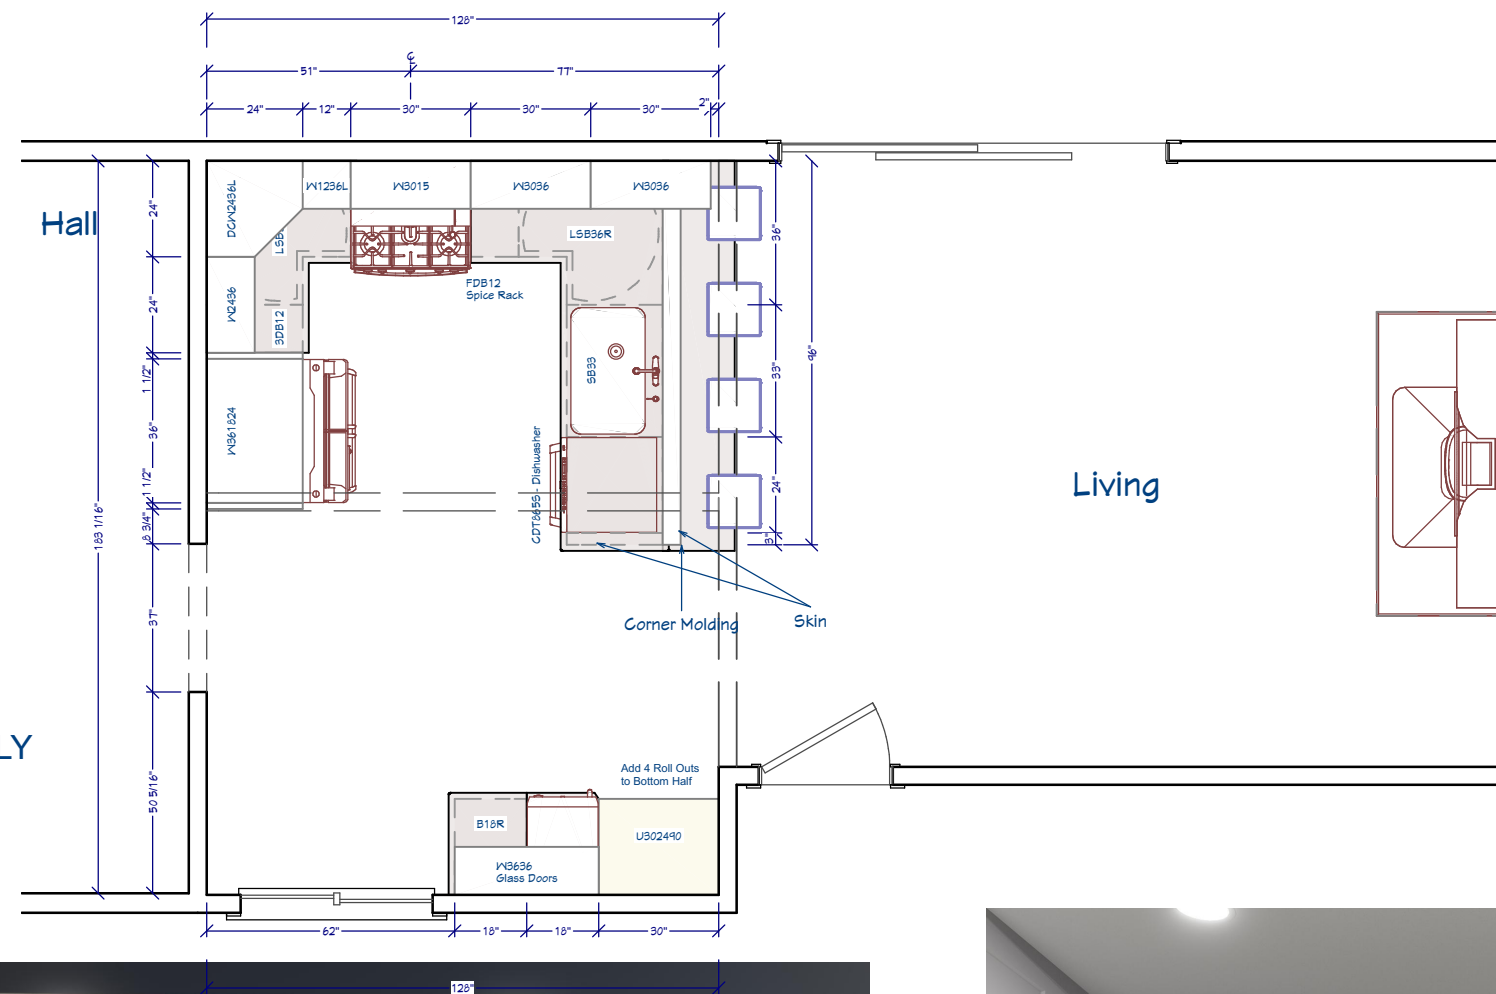

v1.3

DRAWN AND DESIGNED  
BY: George Rossle

Provenzano Residence

2866 Bendmill Way  
Sacramento, CA 95833



DATE:

12/26/2023

SCALE: 1/4"=1'

ANSI B  
(11"x17")

SHEET:

A1.0